
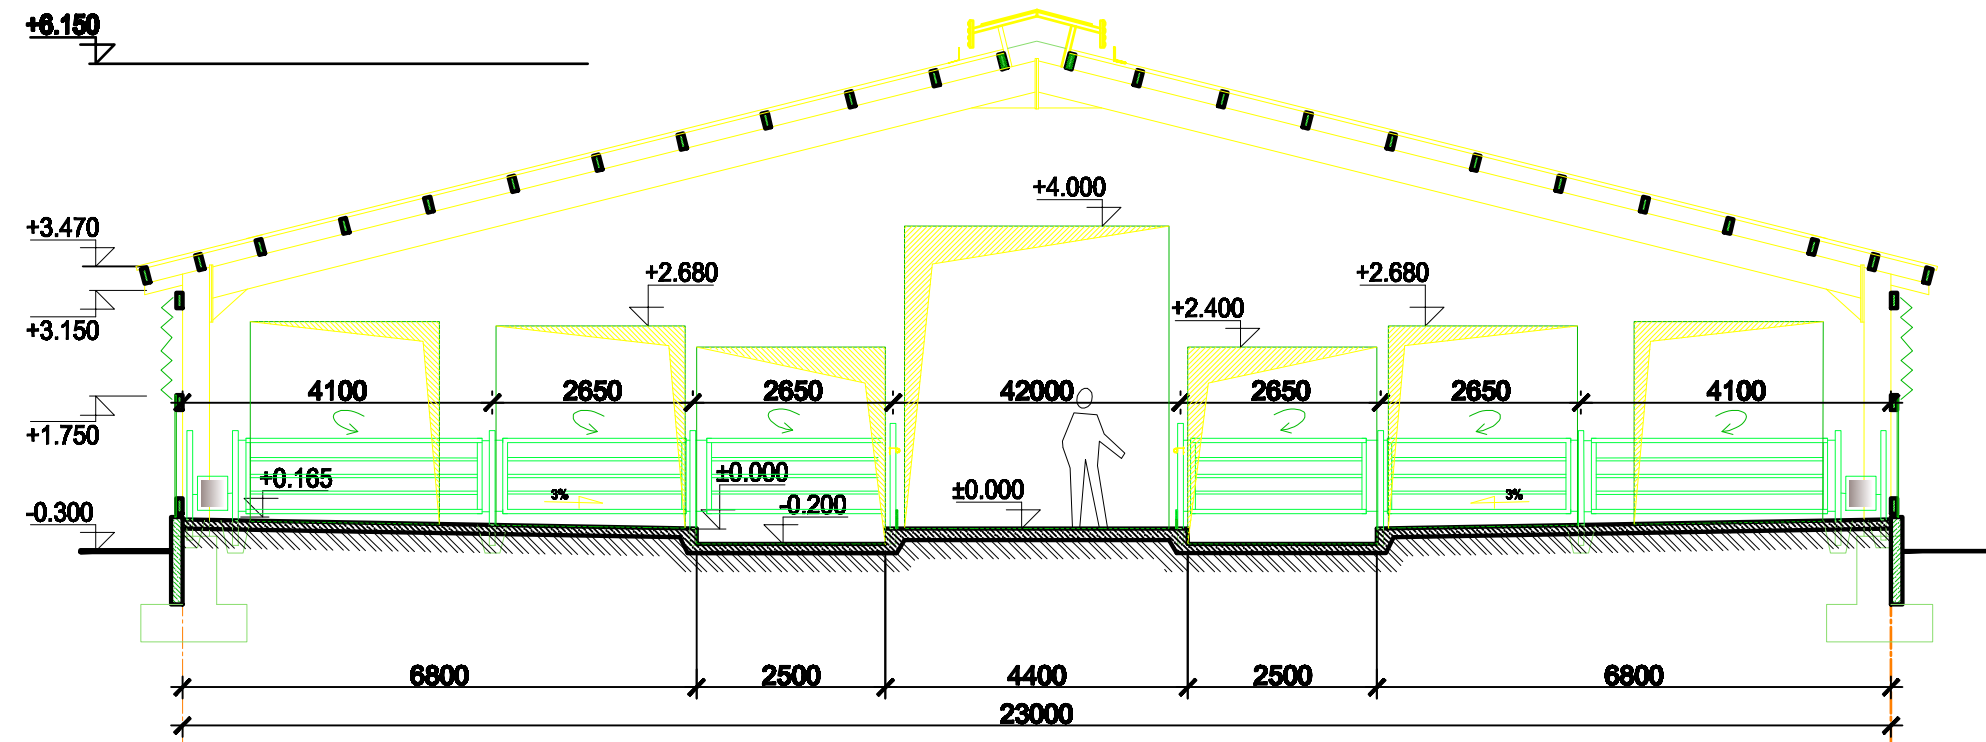


# JAUNLOPU KŪTS

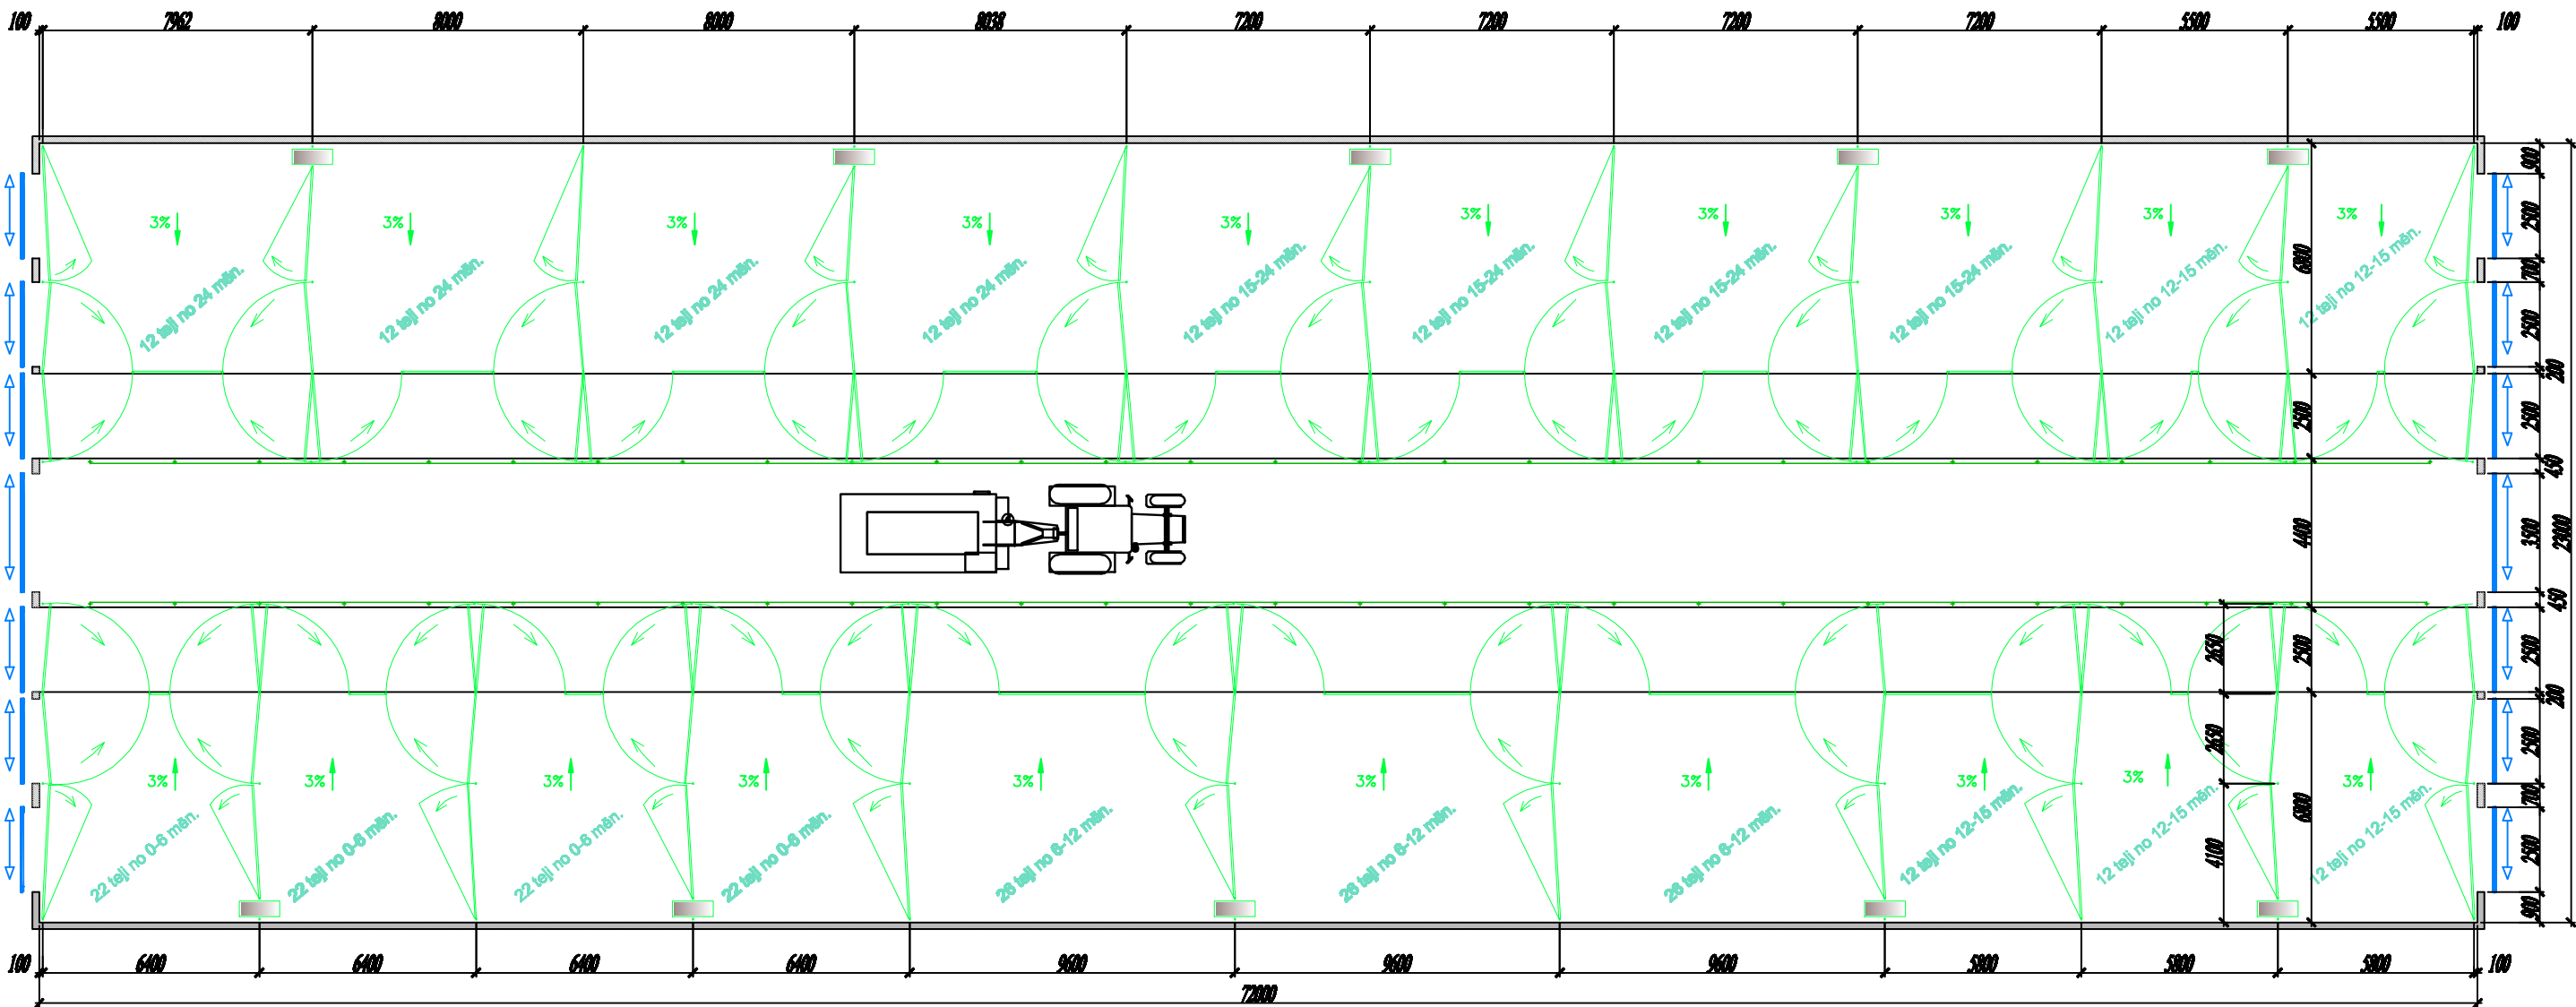

- 22 x 4 no 0-6 mēn.
- 26 x 3 no 6-12 mēn.
- 5 x 12 no 12-15 mēn.
- 4 x 12 no 15-24 mēn.
- 4 x 12 no 24 mēn. - 4.5m<sup>2</sup>